
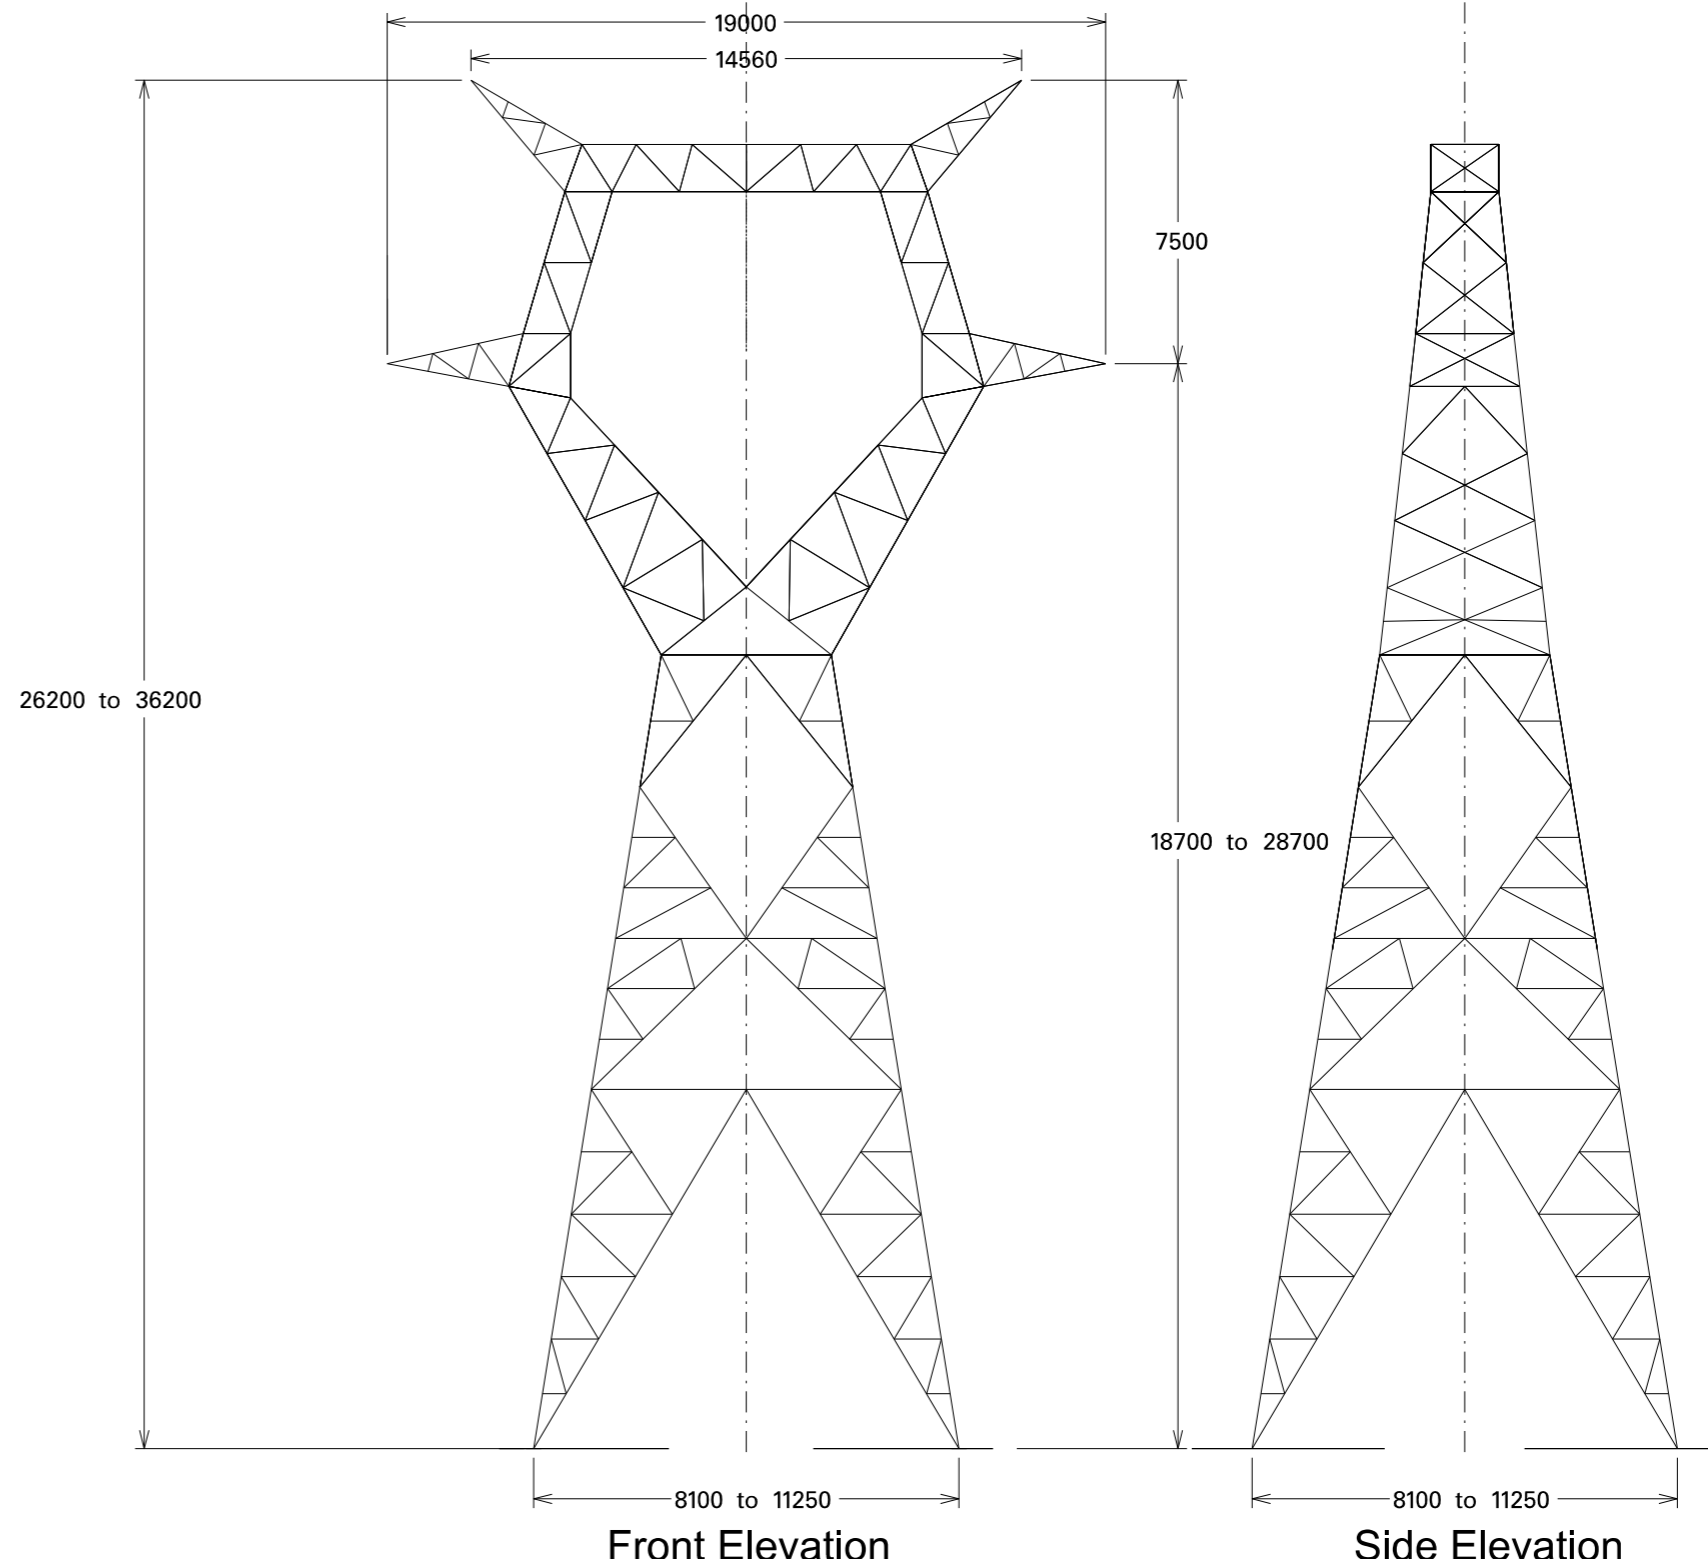


Scale: 1/200

Scale: 1/200

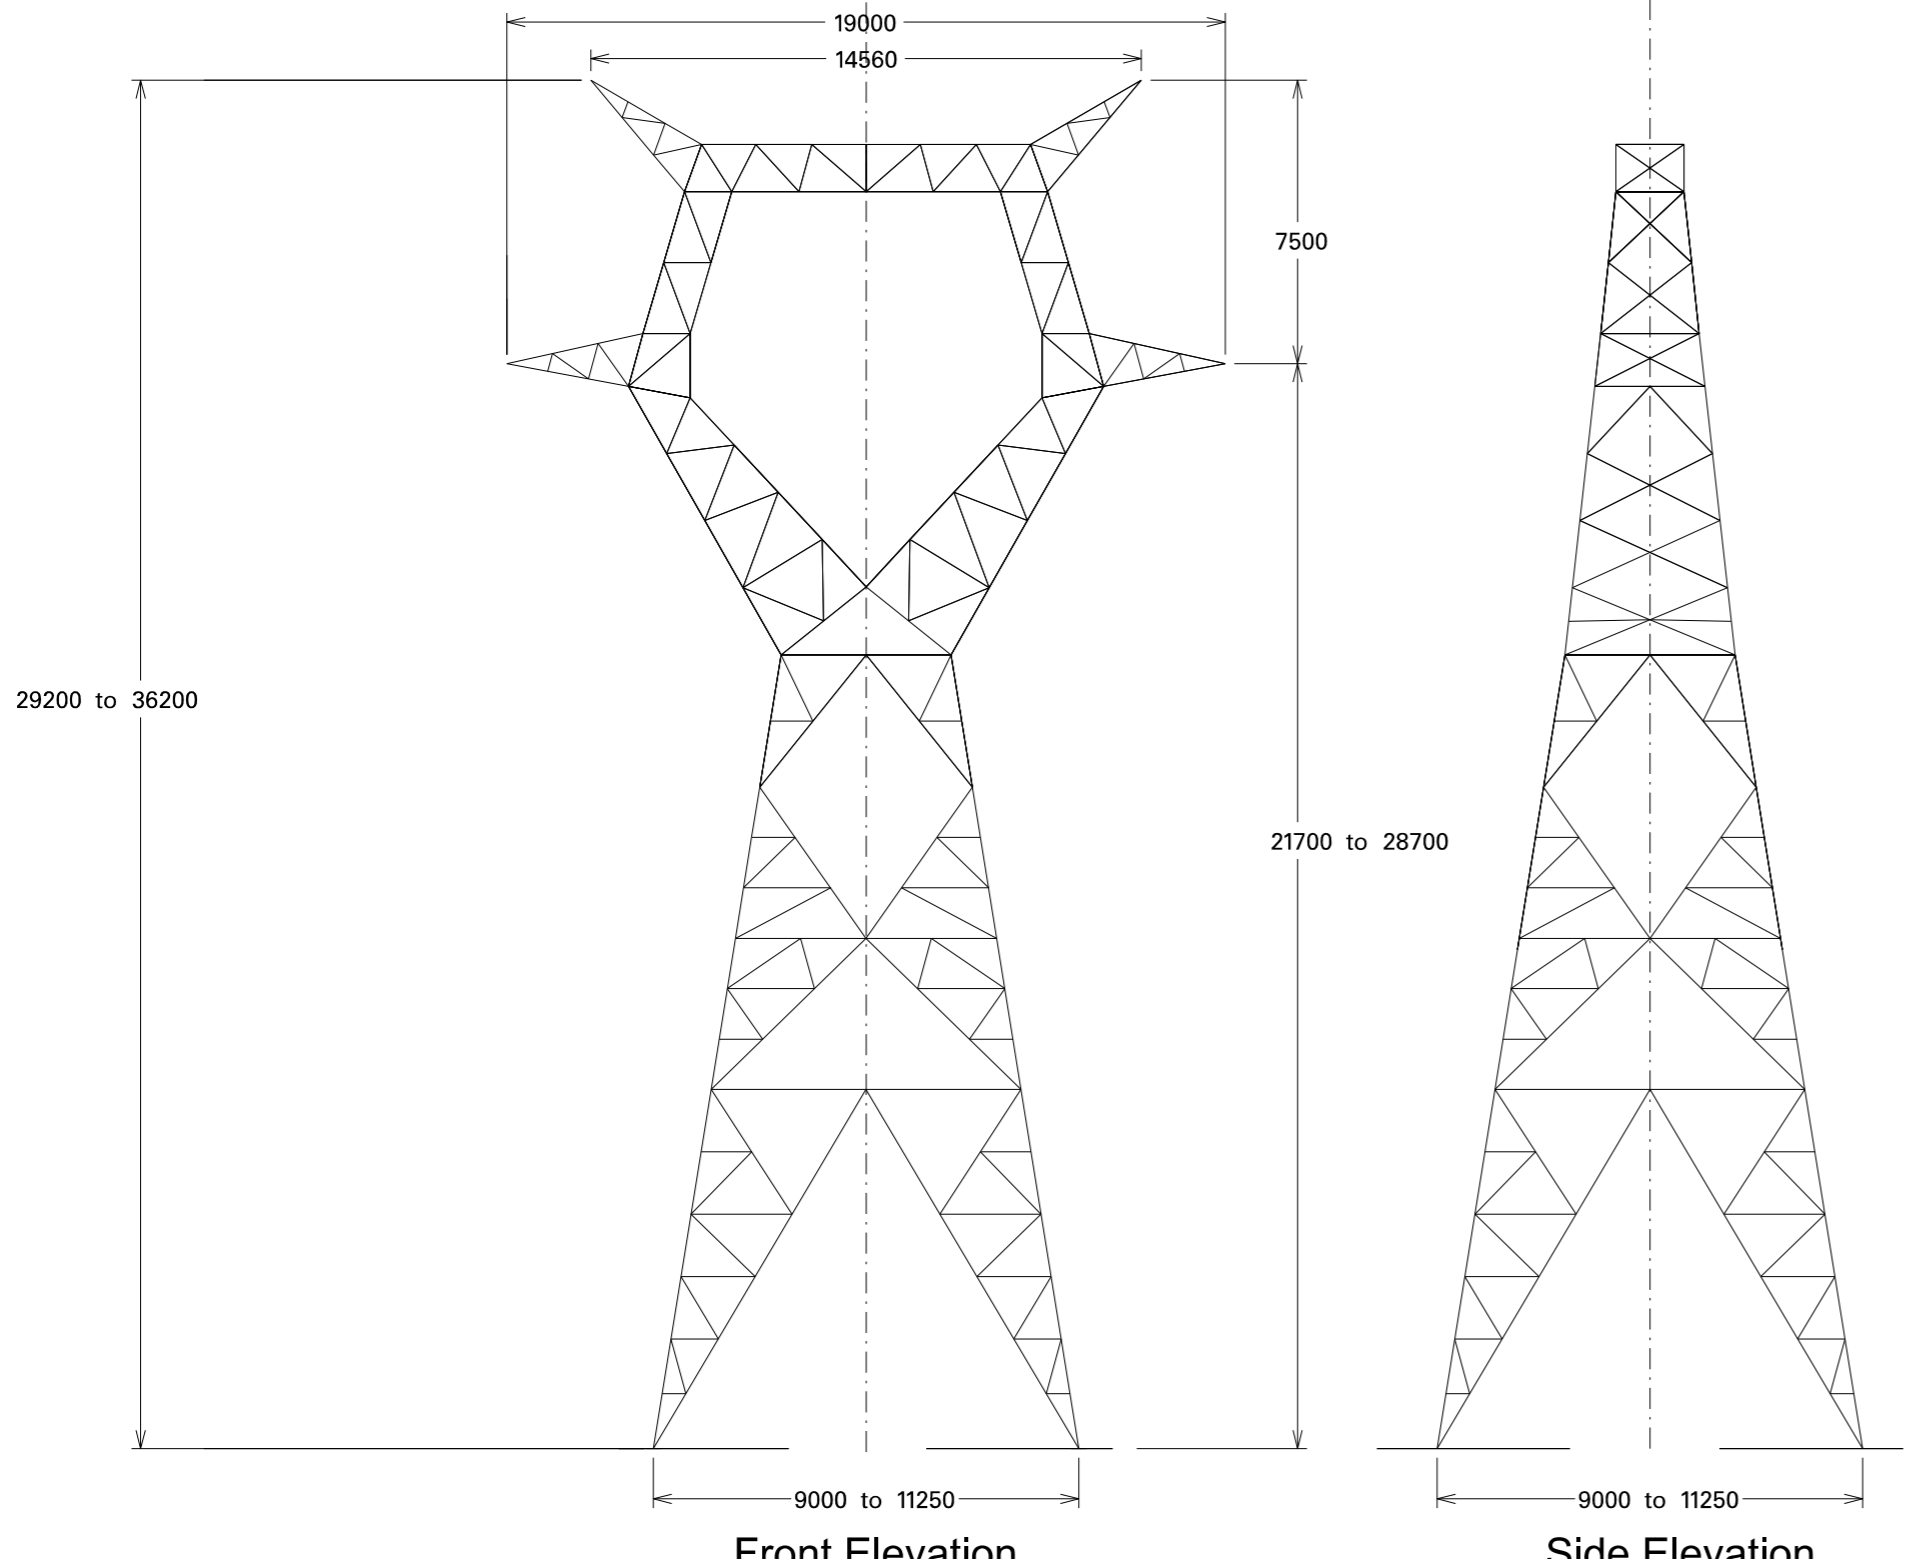

NOTE:
 1. All dimensions are approximate and shown in mm.
 2. Internal bracing is shown for illustrative purposes only and may vary depending on tower manufacturer.
 3. This design provides for a range of tower heights. The range shown corresponds to the range of heights that are proposed for this development and for this tower type. The standard design allows for a greater range than shown here.
 4. For the proposed heights of individual towers refer to the schedule of Existing and Proposed Tower Heights in the Application Form.



PLANNING REF	MT-008-001
TOWER TYPE	Typical 400kV Single Circuit 30° Angle Tower Outline

NOTE:
 1. All dimensions are approximate and shown in mm.
 2. Internal bracing is shown for illustrative purposes only and may vary depending on tower manufacturer.
 3. This design provides for a range of tower heights. The range shown corresponds to the range of heights that are proposed for this development and for this tower type. The standard design allows for a greater range than shown here.
 4. For the proposed heights of individual towers refer to the schedule of Existing and Proposed Tower Heights in the Application Form.

PLANNING REF	MT-008-002
TOWER TYPE	Typical 400kV Single Circuit 60° Angle Tower Outline

Scale: 1/200

Scale: 1/200

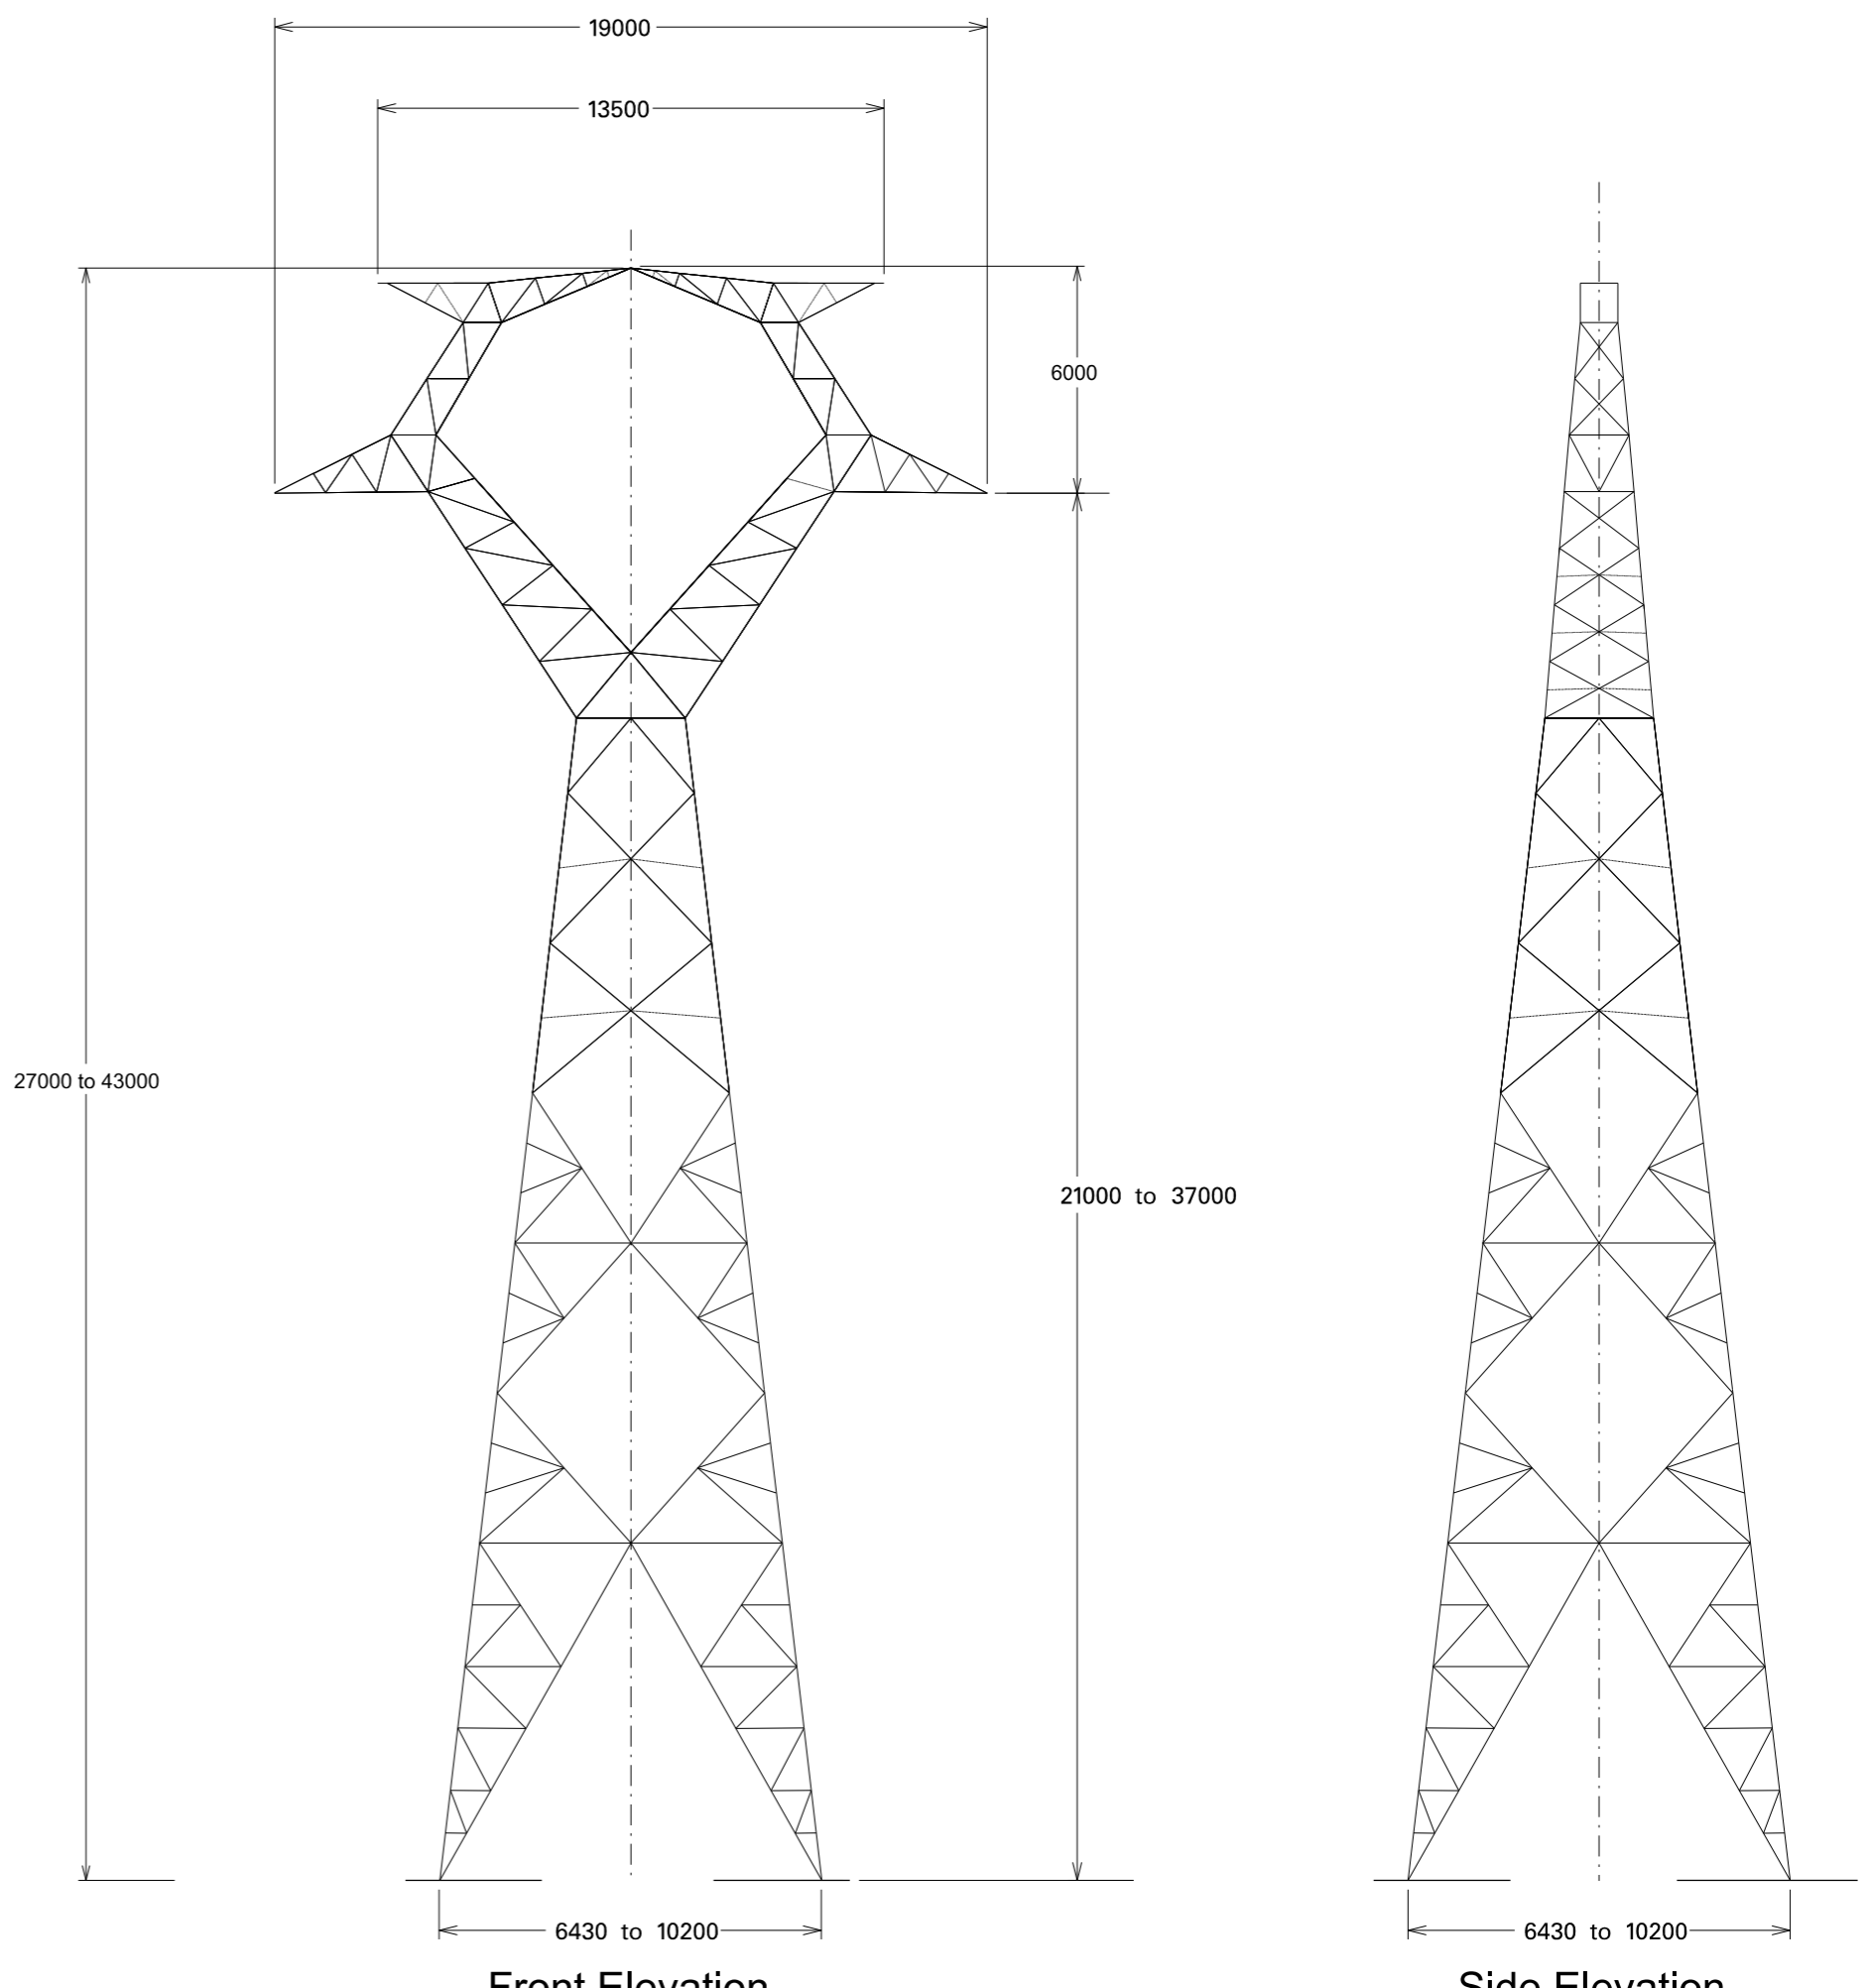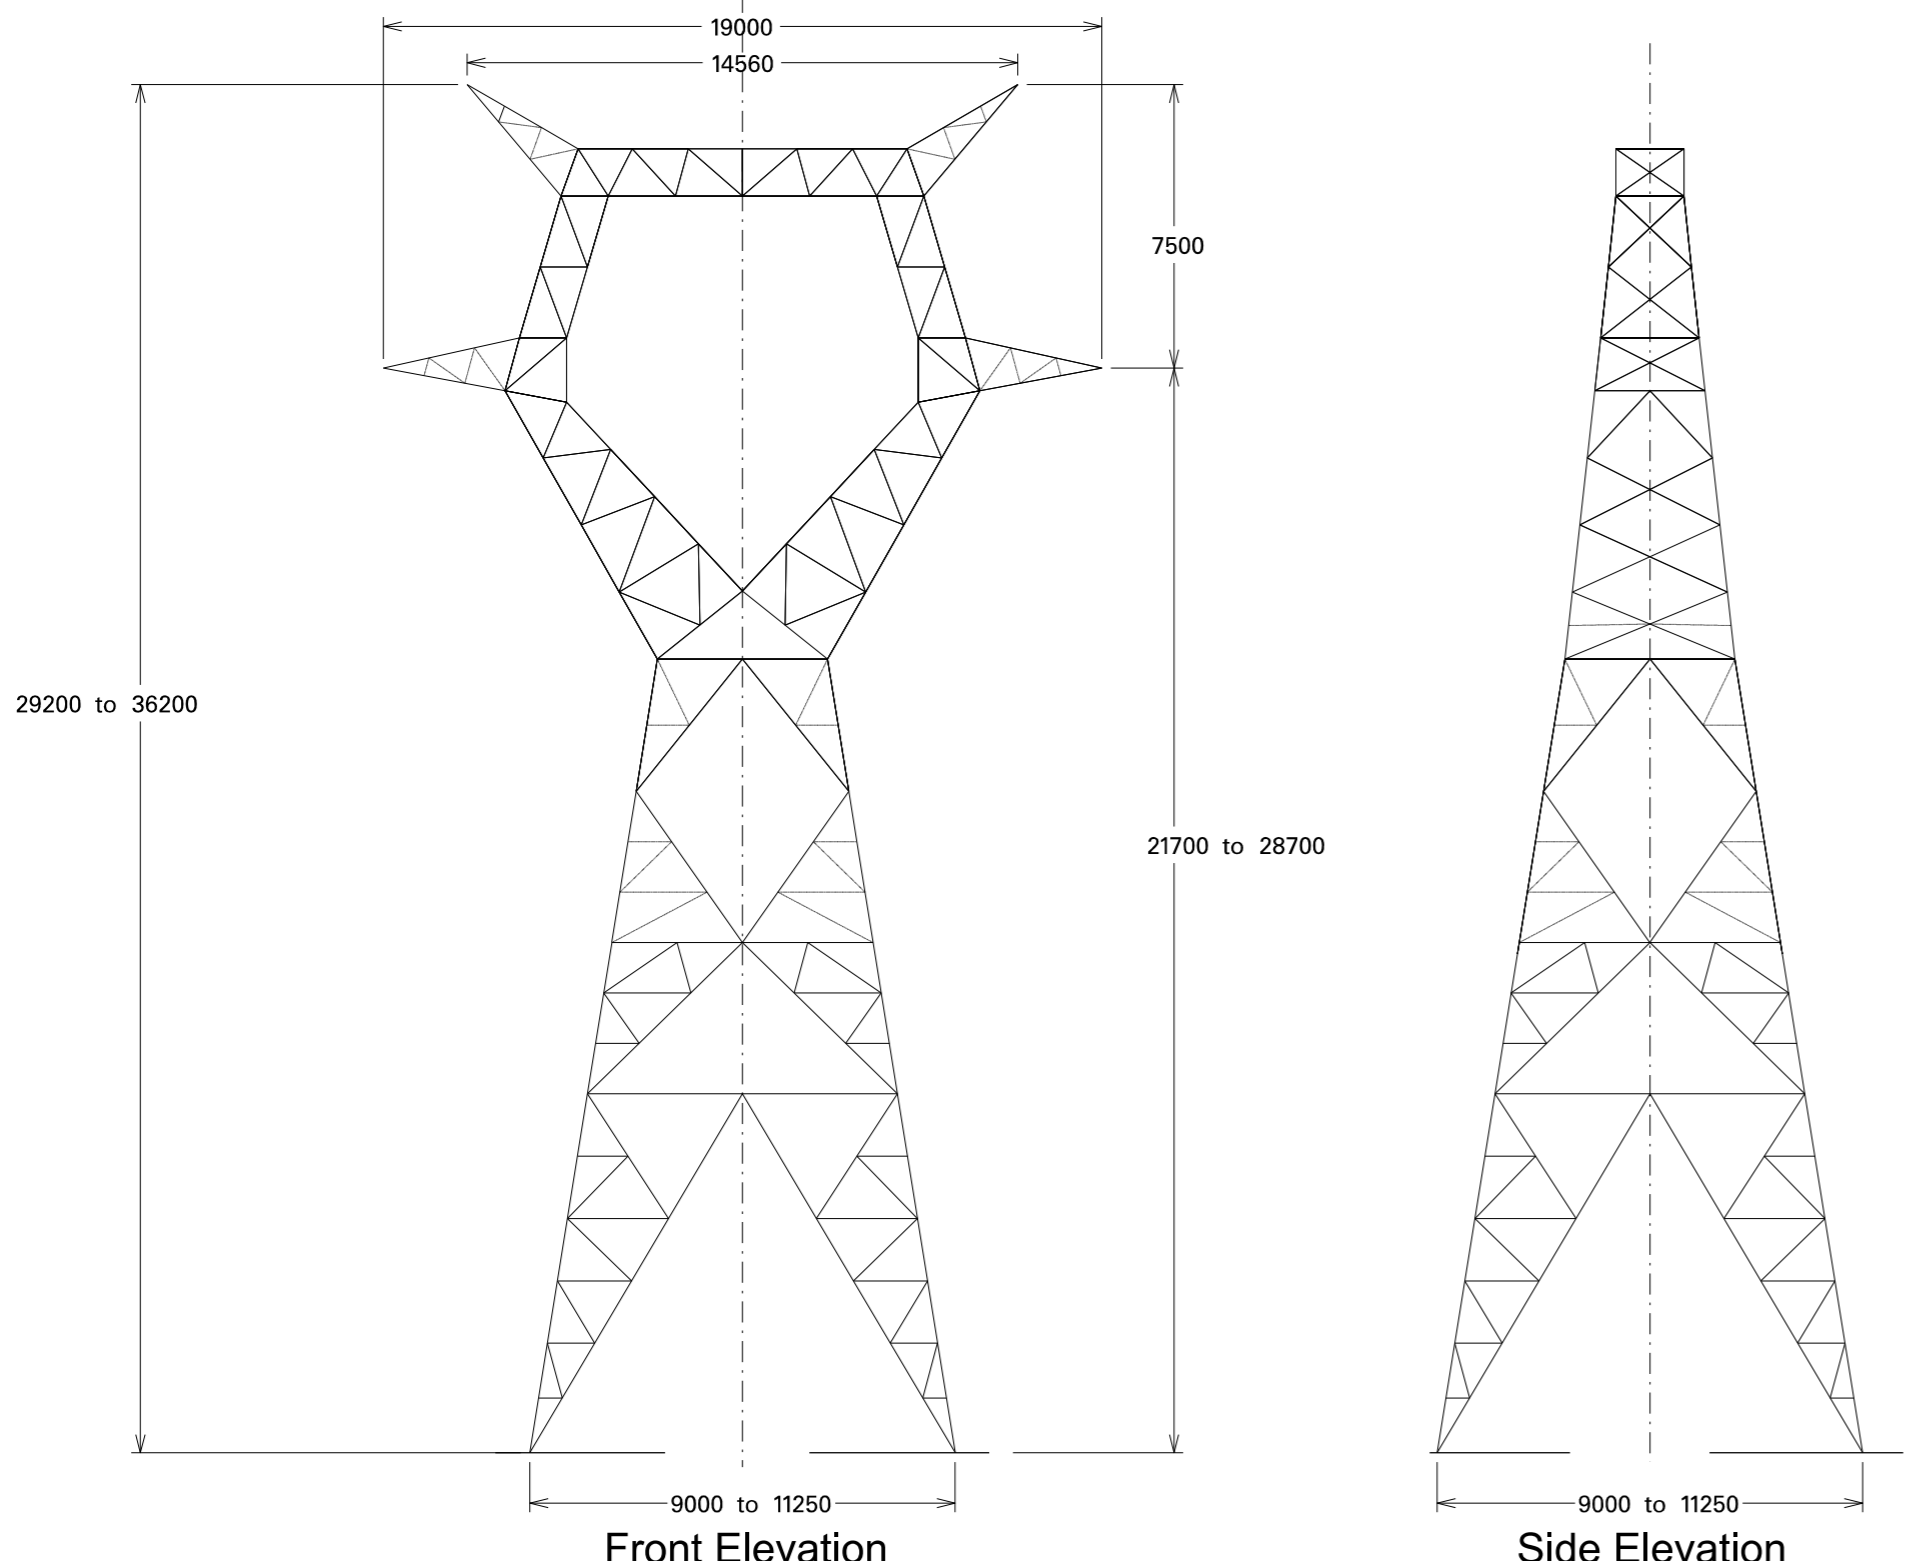

NOTE:
 1. All dimensions are approximate and shown in mm.
 2. Internal bracing is shown for illustrative purposes only and may vary depending on tower manufacturer.
 3. This design provides for a range of tower heights. The range shown corresponds to the range of heights that are proposed for this development and for this tower type. The standard design allows for a greater range than shown here.
 4. For the proposed heights of individual towers refer to the schedule of Existing and Proposed Tower Heights in the Application Form.

PLANNING REF	MT-008-003
TOWER TYPE	Typical 400kV Single Circuit 90° Angle Tower Outline

NOTE:
 1. All dimensions are approximate and shown in mm.
 2. Internal bracing is shown for illustrative purposes only and may vary depending on tower manufacturer.
 3. This design provides for a range of tower heights. The range shown corresponds to the range of heights that are proposed for this development and for this tower type. The standard design allows for a greater range than shown here.
 4. For the proposed heights of individual towers refer to the schedule of Existing and Proposed Tower Heights in the Application Form.

PLANNING REF	MT-008-004
TOWER TYPE	Typical 400kV Single Circuit Intermediate Tower Outline

Rev	Revision Description

Purpose of issue - Preliminary unless Indicated
 Tender Client Approval Construction As-built Revised

ESB International
 ESB International, Stephen Court, 18-21 St. Stephen's Green
 Dublin 2, Ireland. Tel: (0)1 703 8000 Fax: +353 (0)1 703 8088
 Email: marketing@esb.ie Web: www.esb.ie
 ESB International is a trading name of ESB Engineering & Facility Management Limited.
 Registered Office: as above Registered in Ireland No. 155249

Client	
Project	North South 400 kV Interconnection Development
Contract	N/A

Production Unit	High Voltage Engineering
Drawing Title	Typical 400 kV Tower Outline Planning Drawings

Copyright ESB International Ltd All rights reserved. No part of this work may be modified or reproduced or copied in any form or by any means - graphic, electronic or mechanical, including photocopying, recording, taping or information-and-retrieval system, or used for any purpose other than its designated purpose, without the written permission of ESB International Ltd.				
Drawn	Produced	Verified	Approved	Approved date
D.O.Brien	D.O.Brien	J.Durkan	R.Arthur	April 15
Client Ref	TC211212	No. of Shts	Size	Scale
		-	A1	1/200
Drawing Number	SHEET REV			
	PE687-D141-127-008-006			