

0m 50m 100m 150m 200m

**Legend:**



- Road
- Land Parcel
- Building
- Stream / River
- Townland Boundary
- Existing Electricity Line
- Distance to Existing Dwelling / Planning Permission within 200m of centreline (see note 4 also)
- Marsh
- Proposed 400 kV Angle Tower Location
- Proposed 400 kV Intermediate Tower Location
- Outer Conductor
- Centreline of Proposed Line Route
- Outer Conductor
- Forestry
- Lake
- Geo - Directory Point
- Guarding Location - Temporary Works

**Notes:**

1. Transmission line and towers not to be scaled
2. For details of proposed structures see structure description schedule
3. Figured dimensions only to be taken from this drawing
4. Dimensions are shown from nearest point of dwelling to the centreline of proposed line route and nearest outer conductor.

Ordnance Survey Ireland Licence No. EN 0023709-14  
 Copyright Ordnance Survey Ireland Government of Ireland  
 OSI Sheet(s): 1885

**Key Plan:**

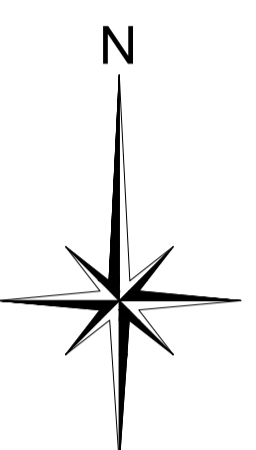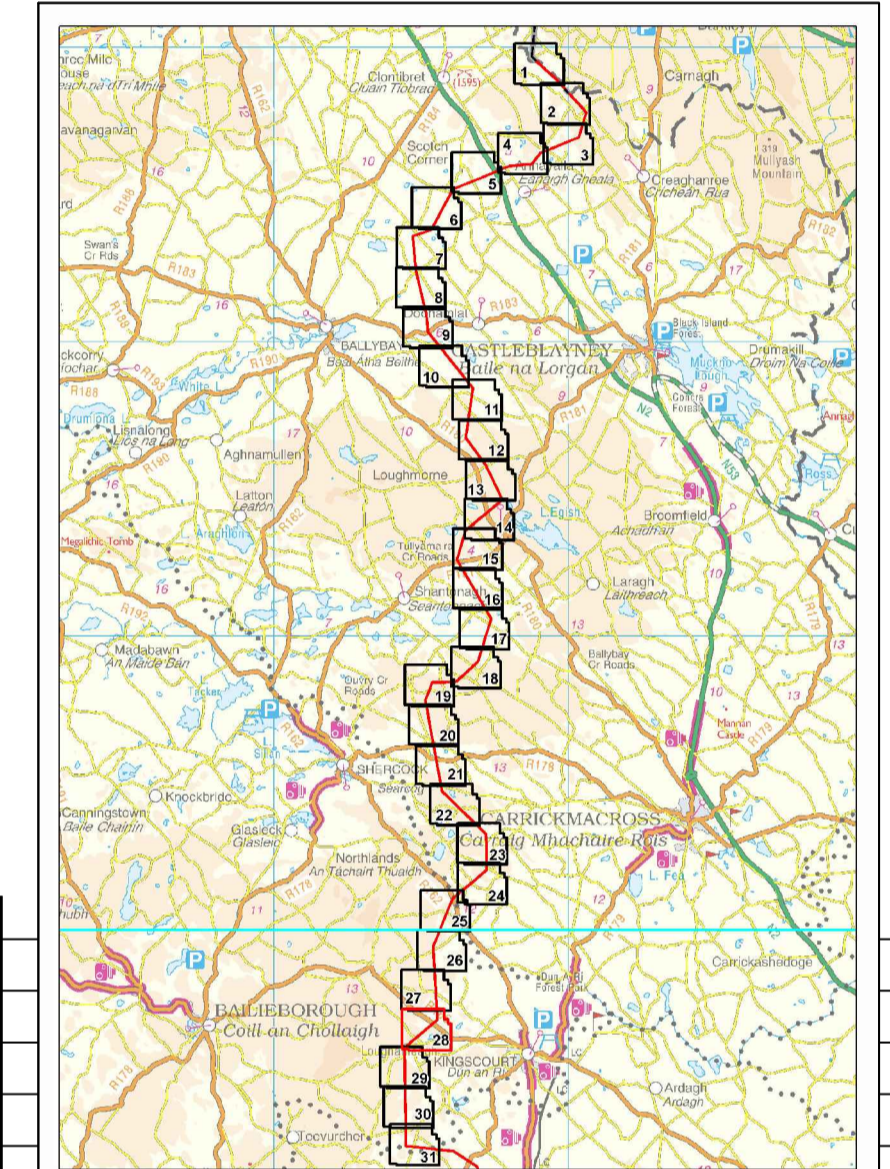

REV	DATE	REVISION DESCRIPTION	DRN	PROD	VER	APP			
PURPOSE OF ISSUE - PRELIMINARY UNLESS INDICATED									
TENDER	<input type="checkbox"/>	CLIENT APPROVAL	<input type="checkbox"/>	CONSTRUCTION	<input type="checkbox"/>	AS-BUILT	<input type="checkbox"/>	REVISED	<input type="checkbox"/>
Client									
Project		North South 400 kV Interconnection Development							
Contract		N/A							
Drawing Title		Cavan - Monaghan Study Area (CMSA) 1:2,500 Line Route Map Planning Drawing Reference - MT-004-028							
Production Unit		High Voltage Engineering							
<p>ESB International, Stephen Court, 18-21 St. Stephen's Green, Dublin 2, Ireland. Tel: +353 (0)1 703 8000 Fax: +353 (0)1 703 8088        Email: marketing@esbi.ie Web: www.esbi.ie        ESB International is a trading name of ESB Engineering &amp; Facility Management Limited.        Registered Office: as above Registered in Ireland No. 155249</p>									
DRAWN	PRODUCED	VERIFIED	APPROVED	APPRO DATE					
JW	JW	KC	CM	Dec 14					
CLIENT REF		No. of Sites		SIZE	SCALE				
TC211217		28 of 72		A1	1:2,500				
DRAWING NUMBER									
PE687-D141-131-028-005									

COPYRIGHT © ESSI ENGINEERING & FACILITY MANAGEMENT LIMITED.  
 All rights reserved. No part of this work may be modified or reproduced or copied in any form or by any means - graphic, electronic or mechanical, including photocopying, recording, taping or information-retrieval system, or used for any purpose other than its designated purpose, without the written permission of ESSI Engineering & Facility Management Ltd.